

File Number ZNPL2016074  
 Related File Number \_\_\_\_\_  
 Pre-consultation Meeting On Mar 9/16  
 Application Submitted On Mar 31/16  
 Complete Application On Apr 11/16

Application Fee \$1858  
 Conservation Authority Fee n/a  
 OSSD Form Provided n/a  
 Sign Issued \_\_\_\_\_

This development application must be typed or printed in ink and completed in full. An incomplete or improperly prepared application may not be accepted and could result in processing delays.

**Property assessment roll number:** 3310- 49301047420

Check whether this development application is for approval of:

Zoning by-law amendment  
 Lifting holding by-law  
 Temporary use extension

#### A. APPLICANT INFORMATION

Name of Applicant <sup>1</sup> Jeremy Crandall

*Beth*  
Crandall

Phone #

226-567-3247

Address 501 McDowell Rd

Fax #

Town / Postal Code Simcoe N3Y 4J9

E-mail

hunterjbm2kwic.com

<sup>1</sup> If the applicant is a numbered company provide the name of a principal of the company.

Name of Agent \_\_\_\_\_

Phone # \_\_\_\_\_

Address \_\_\_\_\_

Fax # \_\_\_\_\_

Town / Postal Code \_\_\_\_\_

E-mail \_\_\_\_\_

Name of Owner <sup>2</sup> Beth Crandall

Phone #

519-428-8347

Address 501 McDowell Rd

Fax #

Town / Postal Code Simcoe N3Y 4J9

E-mail

hunterjbm2kwic.com

<sup>2</sup> It is the responsibility of the owner or applicant to notify the Planner of any changes in ownership within 30 days of such a change.

Please specify to whom all communications should be sent <sup>3</sup>:

Applicant  Agent  Owner

<sup>3</sup> Unless otherwise directed, all correspondence, notices, etc., in respect of this development application will be forwarded to the Applicant noted above, except where an Agent is employed, then such will be forwarded to the Applicant and Agent.

Names and addresses of any holders of any mortgagees, charges or other encumbrances on the subject lands:

TDS Canada Trust - 46 Norfolk St - Simcoe ON

## B. LOCATION/LEGAL DESCRIPTION OF SUBJECT LANDS

Geographic Township	<u>Delhi</u>	Urban Area or Hamlet	<u>Hamlet</u>
Concession Number	<u>9</u>	Lot Number(s)	<u>lot 7</u>
Registered Plan Number	<u>736 part 2</u>	Lot(s) or Block Number(s)	<u>Concession 9</u>
Reference Plan Number		Part Number(s)	<u>Part 2</u>
Frontage (metres/feet)	<u>130.77 ft</u>	Depth (metres/feet)	<u>235 ft</u>
Width (metres/feet)	<u>100 ft</u>	Lot area (m <sup>2</sup> / ft <sup>2</sup> or hectares/acres)	<u>23,500 ft<sup>2</sup></u>
Municipal Civic Address	<u>RR#1 or 501 McDowell Rd</u>		

For questions regarding requirements for a municipal civic address please contact [NorfolkGIS@norfolkcounty.ca](mailto:NorfolkGIS@norfolkcounty.ca).

Are there any easements or restrictive covenants affecting the subject lands?

Yes  No

If yes, describe the easement or covenant and its effect:

---



---

Does the requested amendment implement an alteration to all or any part of the boundary of an area of settlement in the municipality or implement a new area of settlement in the municipality?

Yes  No

If yes, please describe its effect including details of the official plan or official plan amendment that deals with the matter:

---



---

Does the requested amendment remove the subject land from an area of employment?

Yes  No

If yes, please describe its effect including details of the official plan or official plan amendment that deals with the matter:

---



---

### C. PURPOSE OF DEVELOPMENT APPLICATION

Please explain what you propose to do on the subject lands/premises which makes this development application necessary and include the nature and extent of the amendment requested (if additional space is required, please attach a separate sheet):

We would like to build a 30x60 garage for the purpose of storage of our personal items. To store our quads, trailer, boats and personal vehicles. To replace the garage, steel building and shed already on the property.

Please explain why the zoning by-law amendment is being requested (if additional space is required, please attach a separate sheet):

We would like to build a 30x60 garage.

Present zoning:

RH

Proposed zoning:

RH-Special provision

Present official plan designation:

Hamlet

Explain how the application for zoning by-law amendment conforms to the official plan:

Excessive structure permitting this designation

Are the subject lands within an area where zoning with conditions apply?

Yes  No

If yes, please describe how the application conforms to the official plan policies relating to zoning with conditions:

Approximate area of lands affected by the proposed amendment:

### D. PROPERTY INFORMATION

Present use of the subject lands:

Residential

ZONING BY-LAW AMENDMENT

Proposed use of the subject lands:

Residential

Present use of adjacent properties:

Residential

Is there a site specific zone on the subject lands?

No

Are there any existing buildings or structures on the subject lands?

Yes  No

(To be removed)

If yes, please describe the type of building or structure and in metric units, the setback from the front lot line, rear lot line and side lot lines, the height of the building or structure and its dimensions or floor area:

Garage -

Steel Container -

Shed -

Are there any buildings or structures proposed to be built on the subject lands?

Yes  No

If yes, please describe the type of building or structure and in metric units, the setback from the front lot line, rear lot line and side lot lines, the height of the building or structure and its dimensions or floor area:

---

---

---

---

Are any existing buildings on the subject lands designated under the Ontario Heritage Act as being architecturally and/or historically significant?

Yes  No

If yes, identify and provide details of the building:

---

The date the subject lands was acquired by the current owner:

2008

If known, the date existing buildings or structures were constructed on the subject lands:

Unknown

If known, the length of time the existing uses have continued on the subject lands:

---

### E. PREVIOUS USE OF THE PROPERTY

Has there been an industrial or commercial use on the subject lands or adjacent lands?

Yes  No  Unknown

If yes, specify the uses:

---

Has the grading of the subject lands been changed through excavation or the addition of earth or other material?

Yes  No  Unknown

Has a gas station been located on the subject lands or adjacent lands at any time?

Yes  No  Unknown

Has there been petroleum or other fuel stored on the subject lands or adjacent lands at any time?

Yes  No  Unknown

Is there reason to believe the subject lands may have been contaminated by former uses on the site or adjacent sites?

Yes  No  Unknown

Provide the information you used to determine the answers to the above questions:

---

### Personal knowledge

If you answered yes to any of the above questions, a previous use inventory showing all known former uses of the subject lands, or if appropriate, the adjacent lands, is needed.

Is the previous use inventory attached?

Yes  No

### F. STATUS OF OTHER PLANNING DEVELOPMENT APPLICATIONS

Has the subject land or land within 120 metres of it been or is now the subject of an application under the *Planning Act*, R.S.O. 1990, c. P. 13 for:

1. a minor variance or a consent;
2. an amendment to an official plan, a zoning by-law or a Minister's zoning order; or
3. approval of a plan of subdivision or a site plan?

Yes  No  Unknown

**ZONING BY-LAW AMENDMENT**

If yes, indicate the following information about **each application**:

File number:

---

Land it affects:

---

Purpose:

---

Status/decision:

---

Effect on the requested amendment:

---

If additional space is required, please attach a separate sheet.

Is the above information for other planning developments applications attached?

Yes  No

**G. PROVINCIAL POLICY**

Is the requested by-law amendment consistent with the provincial policy statements issued under subsection 3(1) of the *Planning Act*, R.S.O. 1990, c. P. 13?

Yes  No

If no, please explain:

---

Are the subject lands within an area of land designated under any provincial plan or plans?

Yes  No

If yes, does the requested amendment conform to or does not conflict with the provincial plan or plans:

---

**ZONING BY-LAW AMENDMENT**

Are any of the following uses or features on the subject lands or within 500 metres (1,640 feet) of the subject lands, unless otherwise specified? Please check the appropriate boxes, if any apply.

Use or Feature	On the Subject Lands	Within 500 Metres (1,640 feet) of Subject Lands (Indicate Distance)
Livestock facility or stockyard (if yes, complete Form 3 – available upon request)	<input type="checkbox"/> Yes <input checked="" type="checkbox"/> No	<input type="checkbox"/> Yes <input checked="" type="checkbox"/> No _____ distance
Wooded area	<input type="checkbox"/> Yes <input checked="" type="checkbox"/> No	<input checked="" type="checkbox"/> Yes <input type="checkbox"/> No _____ distance
Municipal landfill	<input type="checkbox"/> Yes <input checked="" type="checkbox"/> No	<input type="checkbox"/> Yes <input checked="" type="checkbox"/> No _____ distance
Sewage treatment plant or waste stabilization plant	<input type="checkbox"/> Yes <input checked="" type="checkbox"/> No	<input type="checkbox"/> Yes <input checked="" type="checkbox"/> No _____ distance
Provincially significant wetland (class 1, 2 or 3) or other environmental feature	<input type="checkbox"/> Yes <input checked="" type="checkbox"/> No	<input type="checkbox"/> Yes <input checked="" type="checkbox"/> No _____ distance
Floodplain	<input type="checkbox"/> Yes <input checked="" type="checkbox"/> No	<input type="checkbox"/> Yes <input checked="" type="checkbox"/> No _____ distance
Rehabilitated mine site	<input type="checkbox"/> Yes <input checked="" type="checkbox"/> No	<input type="checkbox"/> Yes <input checked="" type="checkbox"/> No _____ distance
Non-operating mine site within one kilometre	<input type="checkbox"/> Yes <input checked="" type="checkbox"/> No	<input type="checkbox"/> Yes <input checked="" type="checkbox"/> No _____ distance
Active mine site within one kilometre	<input type="checkbox"/> Yes <input checked="" type="checkbox"/> No	<input type="checkbox"/> Yes <input checked="" type="checkbox"/> No _____ distance
Industrial or commercial use (specify the use(s))	<input checked="" type="checkbox"/> Yes <input type="checkbox"/> No	<input checked="" type="checkbox"/> Yes <input type="checkbox"/> No _____ distance
Active railway line	<input type="checkbox"/> Yes <input checked="" type="checkbox"/> No	<input type="checkbox"/> Yes <input checked="" type="checkbox"/> No _____ distance
Seasonal wetness of lands	<input type="checkbox"/> Yes <input checked="" type="checkbox"/> No	<input type="checkbox"/> Yes <input checked="" type="checkbox"/> No _____ distance
Erosion	<input type="checkbox"/> Yes <input checked="" type="checkbox"/> No	<input type="checkbox"/> Yes <input checked="" type="checkbox"/> No _____ distance
Abandoned gas wells	<input type="checkbox"/> Yes <input checked="" type="checkbox"/> No	<input type="checkbox"/> Yes <input checked="" type="checkbox"/> No _____ distance

**H. SERVICING AND ACCESS**

Indicate what services are available or proposed:

**Water Supply**

- Municipal piped water
- Communal wells
- Individual wells
- Other (describe below)

**Sewage Treatment**

- Municipal sewers
- Communal system
- Septic tank and tile bed
- Other (describe below)

**Storm Drainage**

- Storm sewers
- Open ditches
- Other (describe below)

If other, describe:

Clay well

Will the requested amendment permit development on a privately owned and operated individual or communal septic system that produces more than 4500 litres of effluent per day as a result of the development being completed?

- Yes  No

If yes, the following reports will be required: a servicing options report and a hydrogeological report.

Have you consulted with Public Works & Environmental Services concerning stormwater management?

- Yes  No

Has the existing drainage on the subject lands been altered?

- Yes  No

**ZONING BY-LAW AMENDMENT**

Does a legal and adequate outlet for storm drainage exist?

Yes       No       Unknown

Existing or proposed access to subject lands:

Unopened road       Provincial highway  
 Municipal road       Other (describe below)

If other, describe:

---

Name of road/street:

501 McDevell Rd - Simcoe ONT

**I. OTHER INFORMATION**

Is there a time limit that affects the processing of this development application?

Yes       No

If yes, describe:

Tastes like better.

---

---

---

Is there any other information that you think may be useful in the review of this development application? If so, explain below or attach on a separate page.

---


---

---

# MAP 1

File Number: ZNPL2016074

Geographic Township of  
**CHARLOTTEVILLE**

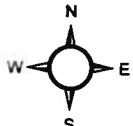

1:2,000

10 5 0 10 20 30 40 Meters




A

## **SUBJECT LANDS**

14.871


OMB Order

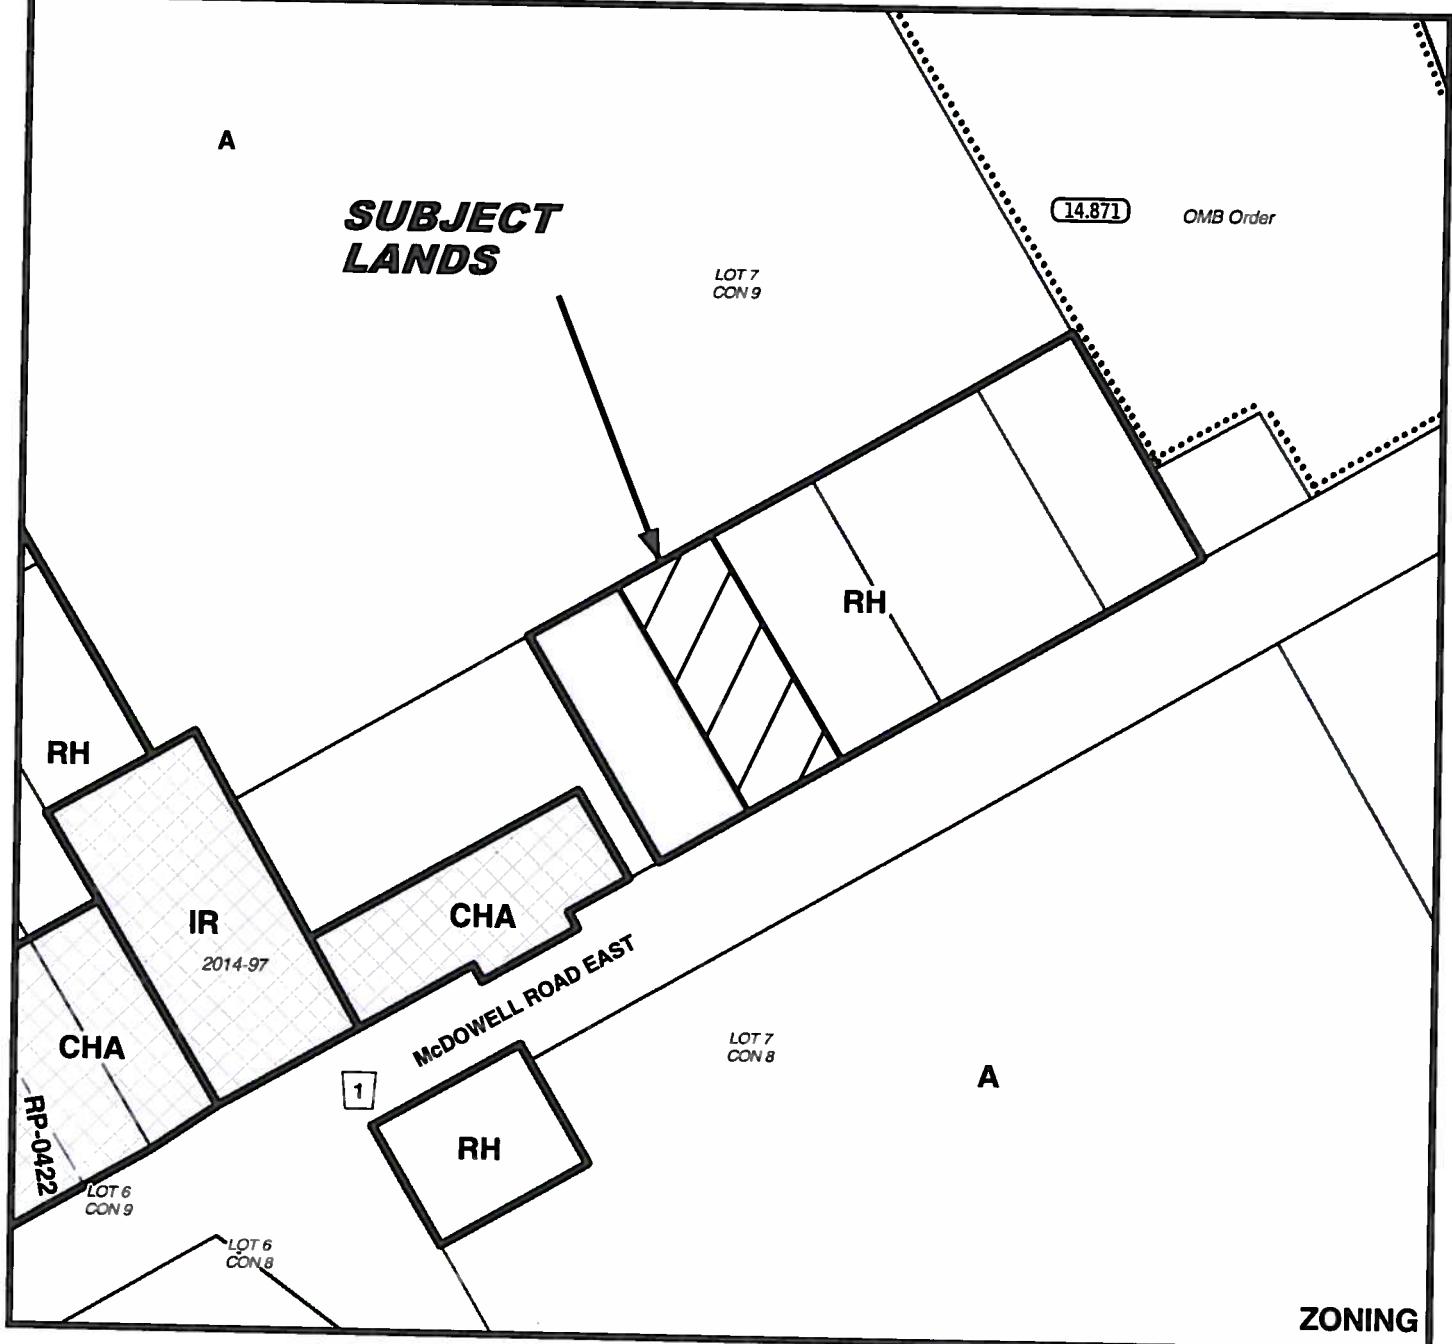


## MAP 2

File Number: ZNPL2016074

# **Geographic Township of CHARLOTTETTEVILLE**

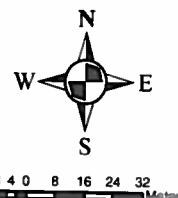

1:2,000

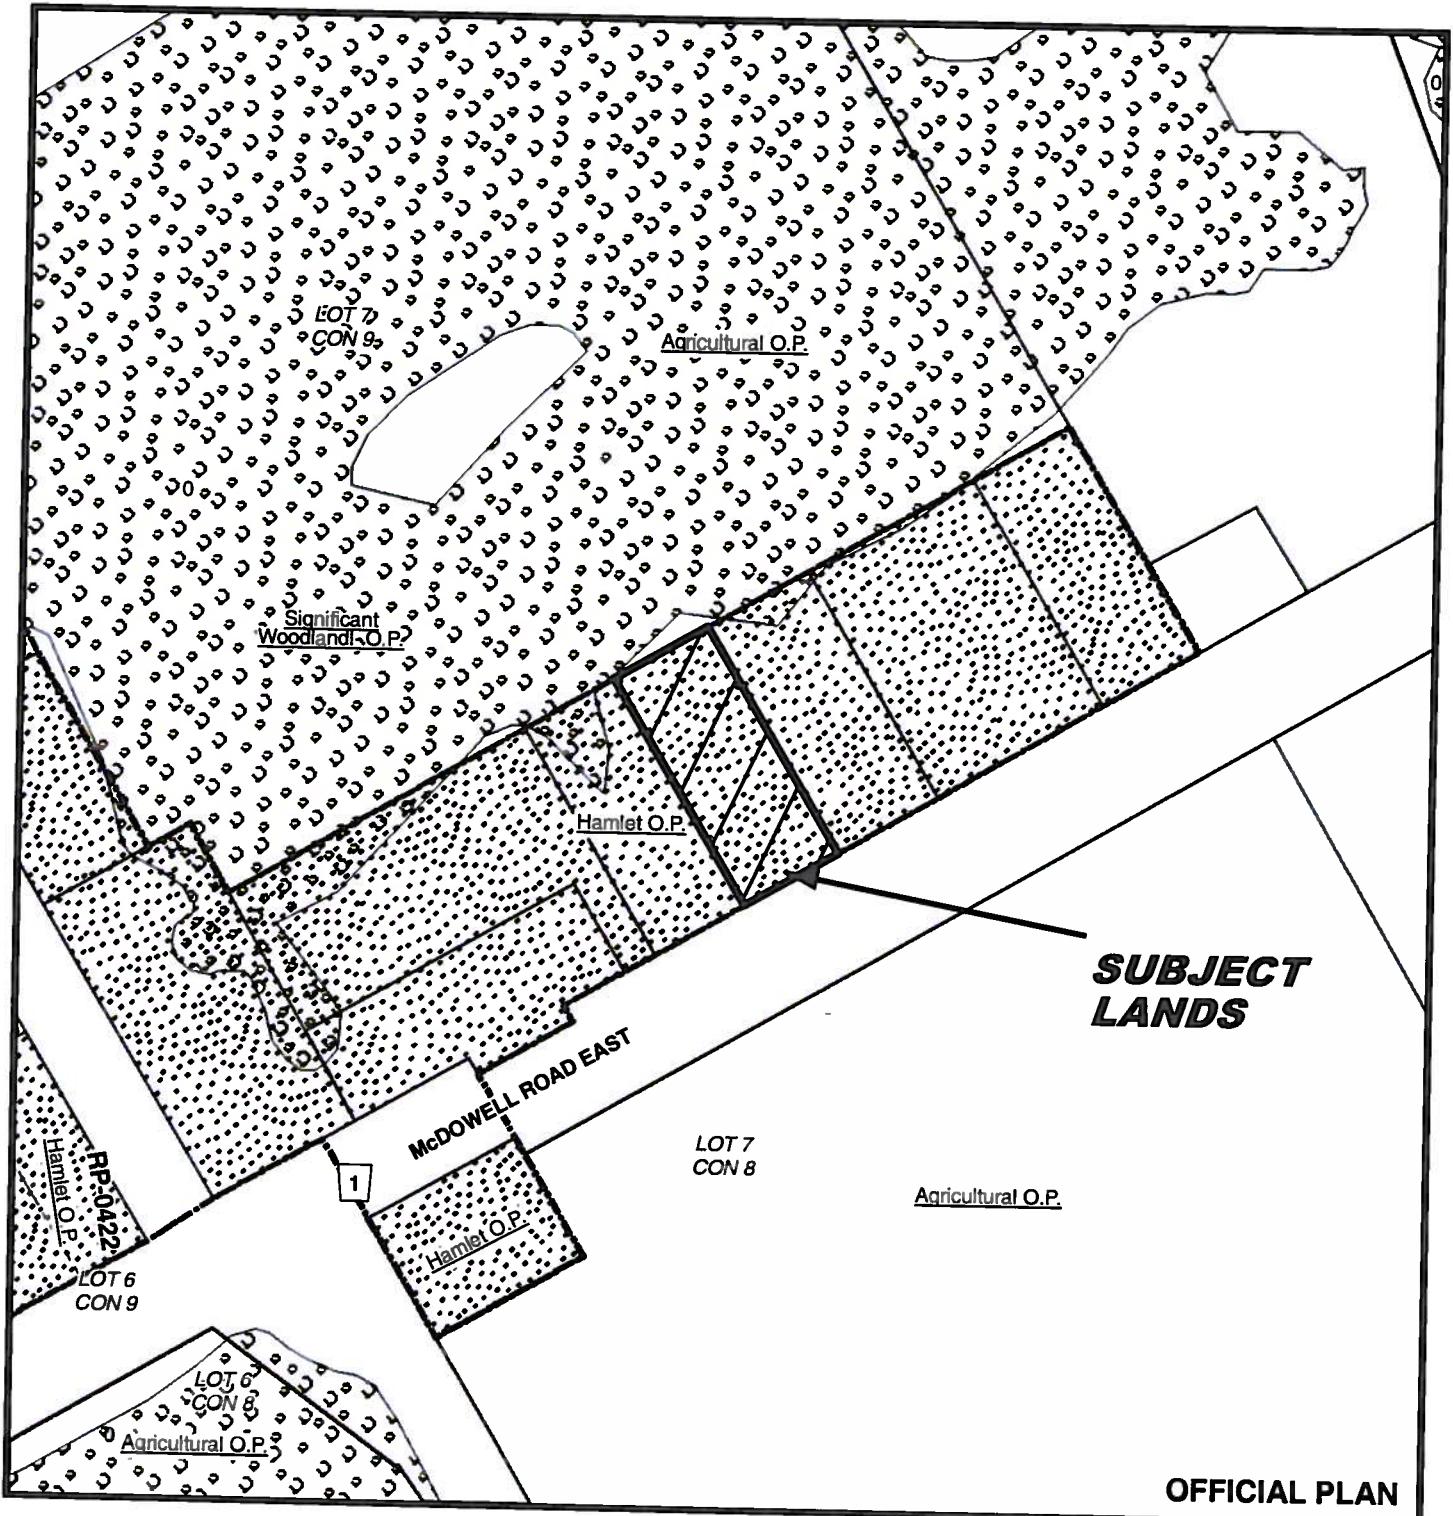


## **OFFICIAL PLAN**

19/04/2016


**MAP 3**

**File Number: ZNPL2016074**

**Geographic Township of CHARLOTTESVILLE**

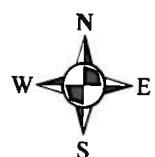


1:1,200

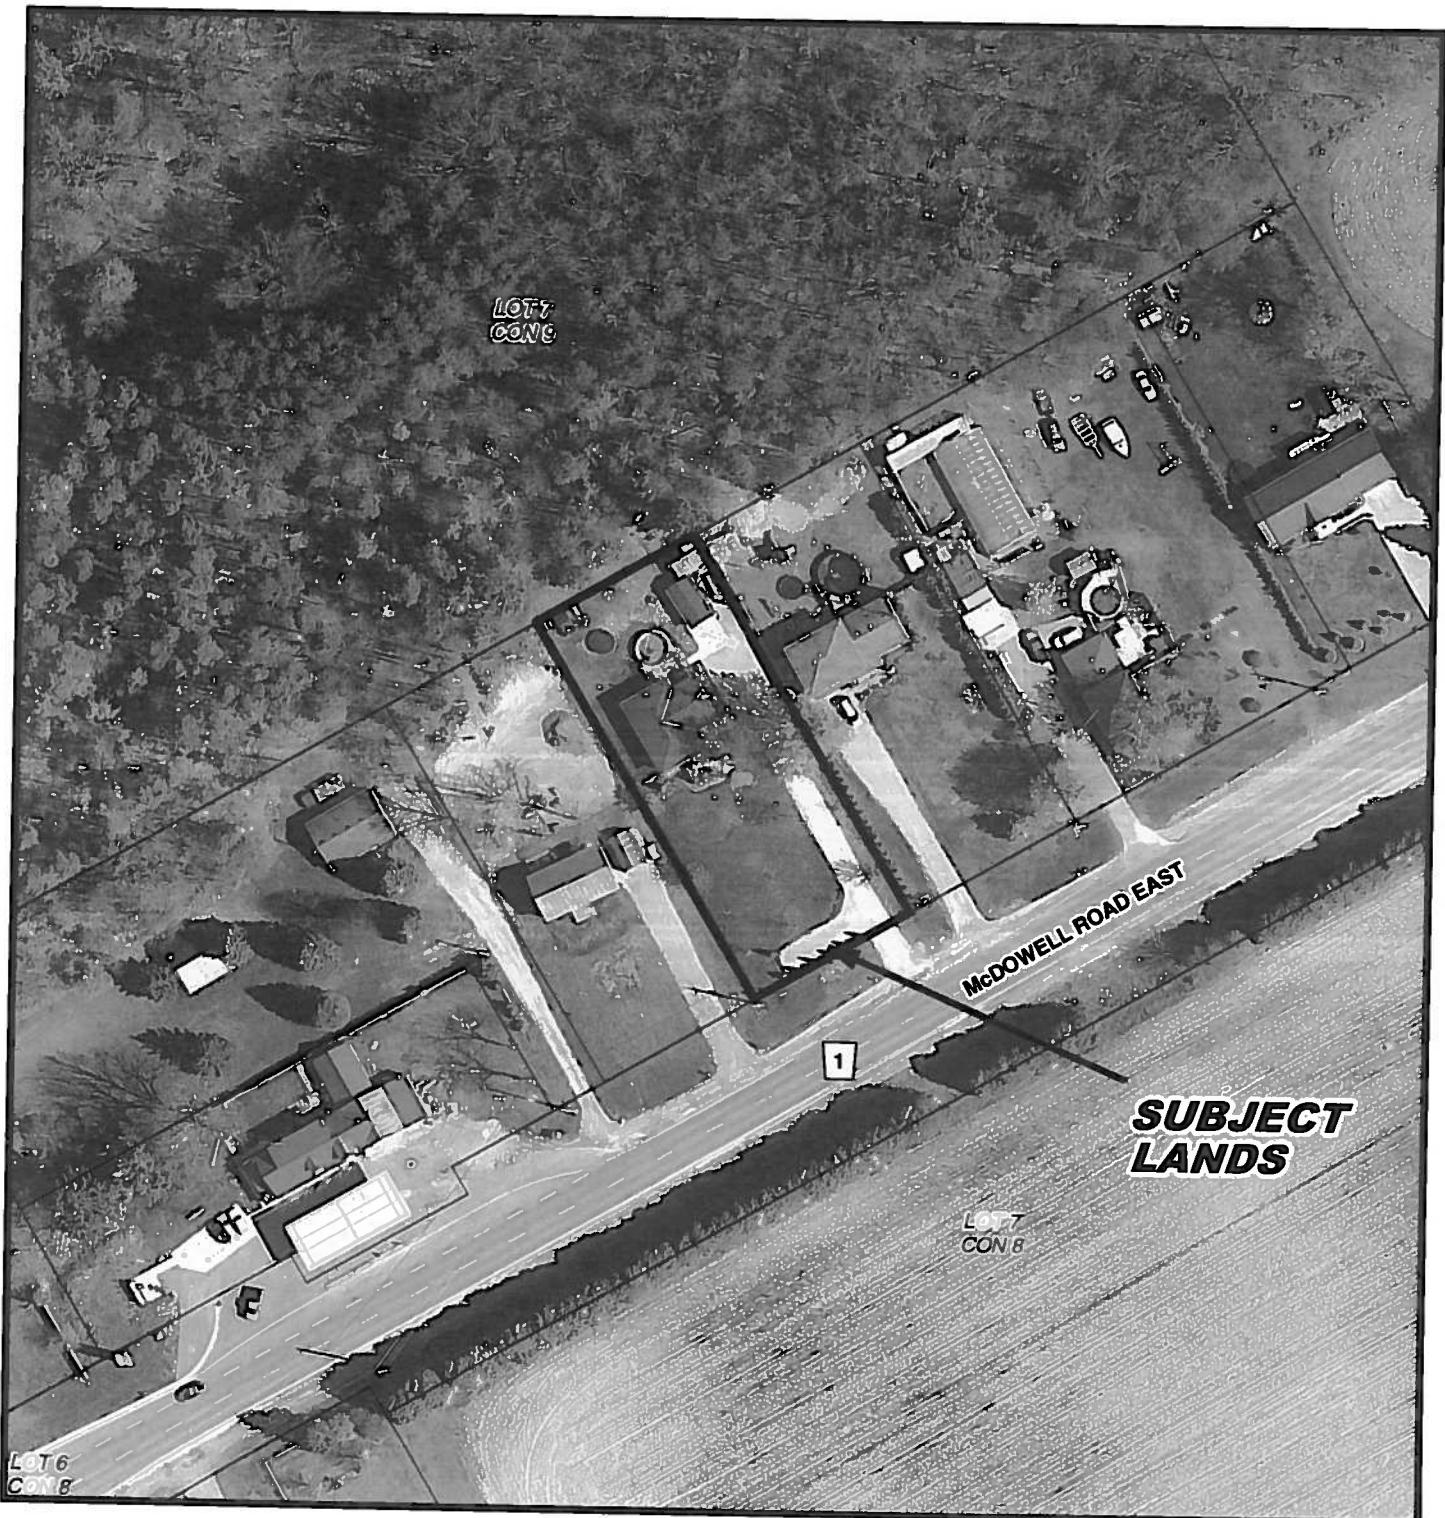


## MAP 4

File Number: ZNPL2016074

Geographic Township of CHARLOTTESVILLE

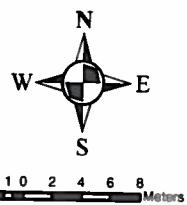

1:500

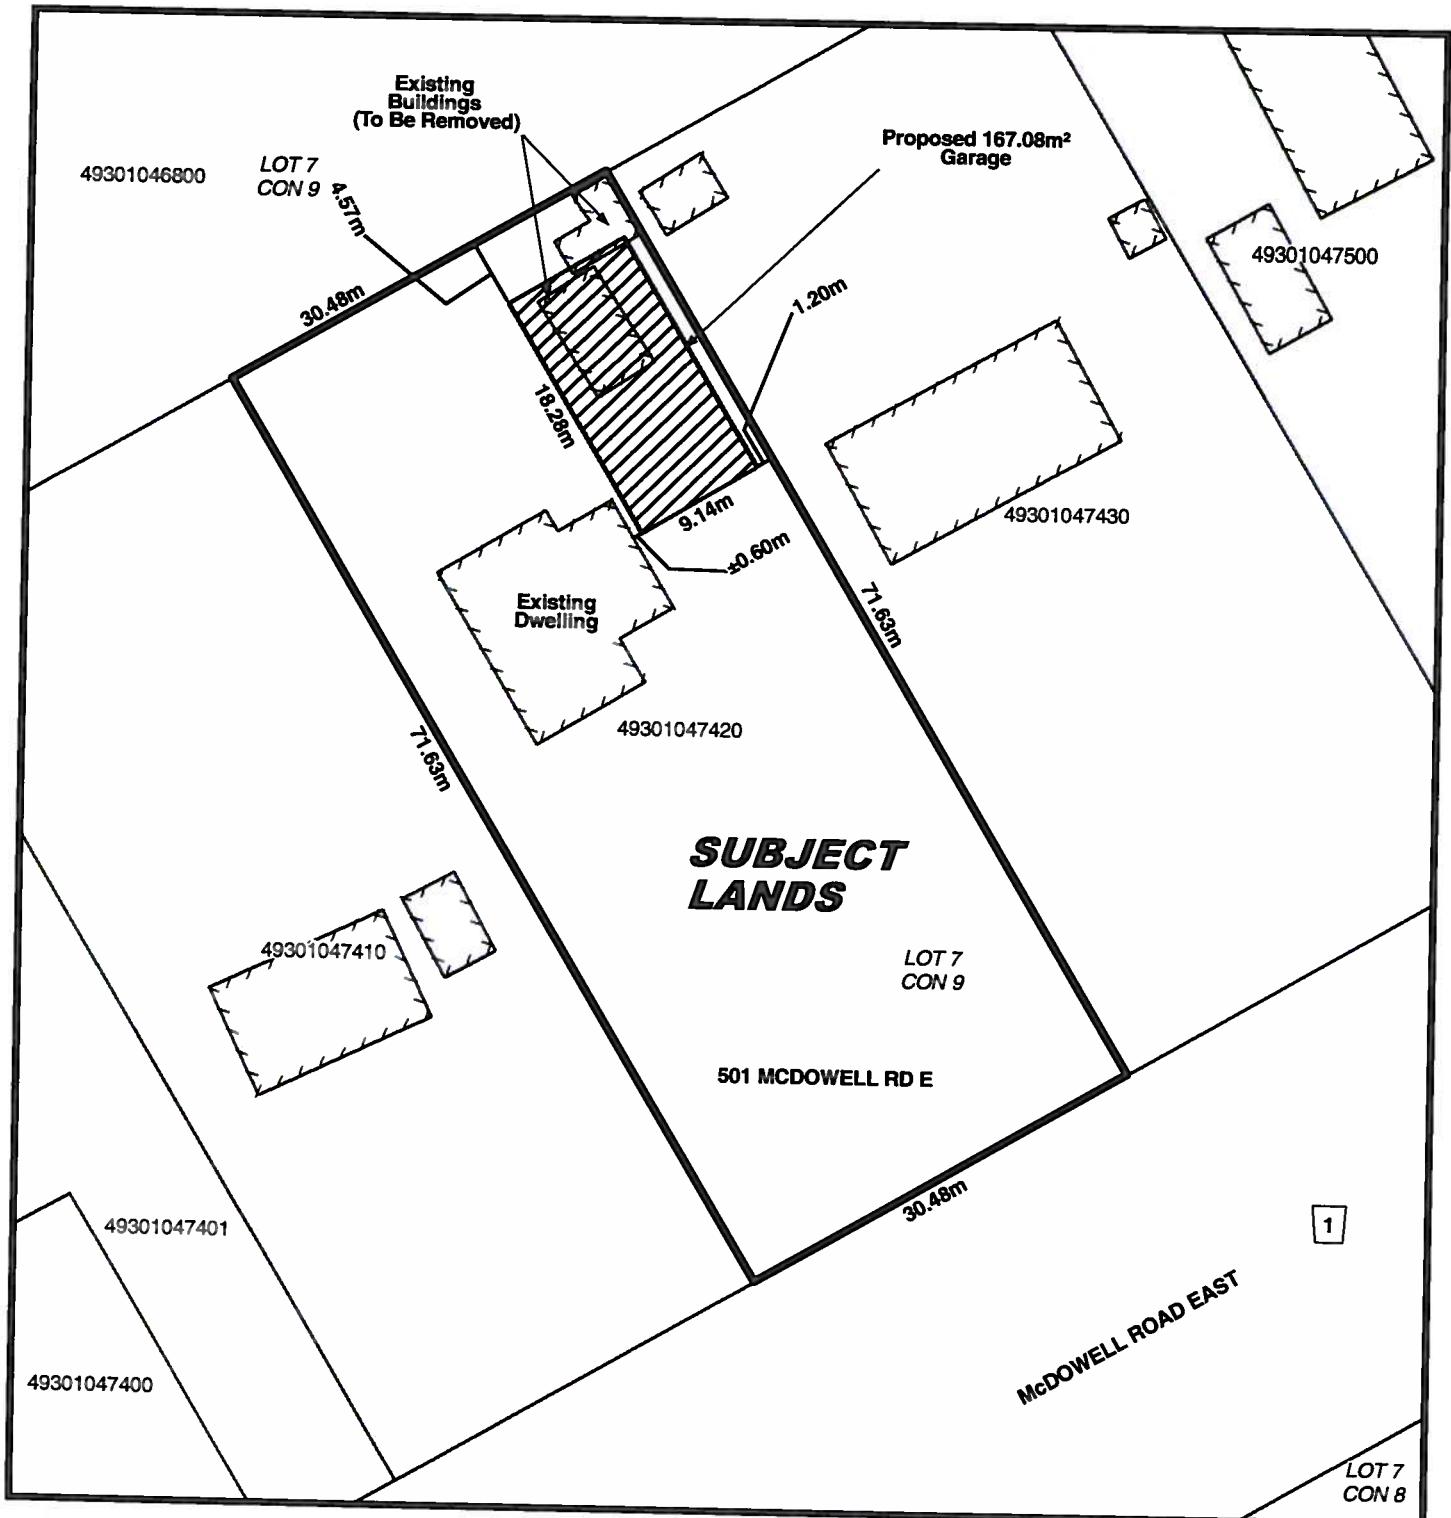

20/04/2016