

File Number	<u>ZNPL2016111</u>	Application Fee	<u>\$ 1858.00</u>
Related File Number	<u>ZNPL2010175</u>	Conservation Authority Fee	<u>N/A</u>
Pre-consultation Meeting On		OSSD Form Provided	<u>N/A</u>
Application Submitted On	<u>Mon. May 16/2016</u>	Sign Issued	
Complete Application On			

This development application must be typed or printed in ink and completed in full. An incomplete or improperly prepared application may not be accepted and could result in processing delays.

Property assessment roll number: 3310-491-020-21000

Check whether this development application is for approval of:

Zoning by-law amendment
 Lifting holding by-law
 Temporary use extension

A. APPLICANT INFORMATION

Name of Applicant ¹	<u>John Picard</u>	Phone #	<u>519-443-7779</u>
Address	<u>PO Box 485</u>	Fax #	
Town / Postal Code	<u>Waterford, ON N0E 1Y0</u>	E-mail	<u>jpeanuts@bellnet.ca</u>

¹ If the applicant is a numbered company provide the name of a principal of the company.

Name of Agent	<u>GSP Group Inc. (c/o Chris Pidgeon/Sarah Code)</u>	Phone #	<u>519-569-8883</u>
Address	<u>207-72 Victoria Street South</u>	Fax #	
Town / Postal Code	<u>N2G 4Y9 Kitchener, ON</u>	E-mail	<u>cpidgeon@gspgroup.ca</u>
Name of Owner ²	<u>1676893 Ontario Ltd.</u>	Phone #	<u>519-443-7779</u>
Address	<u>PO Box 485</u>	Fax #	
Town / Postal Code	<u>Waterford, ON N0E 1Y0</u>	E-mail	<u>jpeanuts@bellnet.ca</u>

² It is the responsibility of the owner or applicant to notify the Planner of any changes in ownership within 30 days of such a change.

Please specify to whom all communications should be sent ³: Applicant Agent Owner

³ Unless otherwise directed, all correspondence, notices, etc., in respect of this development application will be forwarded to the Applicant noted above, except where an Agent is employed, then such will be forwarded to the Applicant and Agent.

Names and addresses of any holders of any mortgagees, charges or other encumbrances on the subject lands:
N/A

B. LOCATION/LEGAL DESCRIPTION OF SUBJECT LANDS

Geographic Township	Windham	Urban Area or Hamlet	
Concession Number	9	Lot Number(s)	Part of Lot 24
Registered Plan Number		Lot(s) or Block Number(s)	
Reference Plan Number	PIN 50173-0139	Part Number(s)	
Frontage (metres/feet)	215 metres	Depth (metres/feet)	98 metres
Width (metres/feet)	215 metres	Lot area (m ² / ft ² or hectares/acres)	1.77 hectares (of a total 40 ha farm parcel)
Municipal Civic Address	2970 Swimming Pool Road		

For questions regarding requirements for a municipal civic address please contact NorfolkGIS@norfolkcounty.ca.

Are there any easements or restrictive covenants affecting the subject lands?

Yes No

If yes, describe the easement or covenant and its effect:

Does the requested amendment implement an alteration to all or any part of the boundary of an area of settlement in the municipality or implement a new area of settlement in the municipality?

Yes No

If yes, please describe its effect including details of the official plan or official plan amendment that deals with the matter:

Does the requested amendment remove the subject land from an area of employment?

Yes No

If yes, please describe its effect including details of the official plan or official plan amendment that deals with the matter:

C. PURPOSE OF DEVELOPMENT APPLICATION

Please explain what you propose to do on the subject lands/premises which makes this development application necessary and include the nature and extent of the amendment requested (if additional space is required, please attach a separate sheet):

Please see attached cover letter.

Please explain why the zoning by-law amendment is being requested (if additional space is required, please attach a separate sheet):

Please see attached cover letter.

Present zoning:

Agricultural (A) Zone, Site Specific 14.826

Proposed zoning:

Agricultural (A) Zone, Site Specific

Present official plan designation:

Agricultural

Explain how the application for zoning by-law amendment conforms to the official plan:
Please see attached cover letter.

Are the subject lands within an area where zoning with conditions apply?

Yes No

If yes, please describe how the application conforms to the official plan policies relating to zoning with conditions:

Approximate area of lands affected by the proposed amendment:
1.77 hectares

D. PROPERTY INFORMATION

Present use of the subject lands:



ZONING BY-LAW AMENDMENT

Proposed use of the subject lands:

No change to existing use - micro-brewery, kettle chip operation, accessory retail and raw product storage

Present use of adjacent properties:

Agricultural

Is there a site specific zone on the subject lands?

Yes - 14.826

Are there any existing buildings or structures on the subject lands?

Yes No

If yes, please describe the type of building or structure and in metric units, the setback from the front lot line, rear lot line and side lot lines, the height of the building or structure and its dimensions or floor area:

There is one existing building on the Site (part of a larger parcel) which totals a gross floor area of 2,800 square metres. There

are no changes proposed to the total gross floor area. The existing building is used for a micro-brewery, kettle chip operation and

also includes retail and raw product storage.

Are there any buildings or structures proposed to be built on the subject lands?

Yes No

If yes, please describe the type of building or structure and in metric units, the setback from the front lot line, rear lot line and side lot lines, the height of the building or structure and its dimensions or floor area:

Are any existing buildings on the subject lands designated under the Ontario Heritage Act as being architecturally and/or historically significant?

Yes No

If yes, identify and provide details of the building:

The date the subject lands was acquired by the current owner:

2006

If known, the date existing buildings or structures were constructed on the subject lands:

If known, the length of time the existing uses have continued on the subject lands:

E. PREVIOUS USE OF THE PROPERTY

Has there been an industrial or commercial use on the subject lands or adjacent lands?

Yes No Unknown

If yes, specify the uses:

Has the grading of the subject lands been changed through excavation or the addition of earth or other material?

Yes No Unknown

Has a gas station been located on the subject lands or adjacent lands at any time?

Yes No Unknown

Has there been petroleum or other fuel stored on the subject lands or adjacent lands at any time?

Yes No Unknown

Is there reason to believe the subject lands may have been contaminated by former uses on the site or adjacent sites?

Yes No Unknown

Provide the information you used to determine the answers to the above questions:
Owner

If you answered yes to any of the above questions, a previous use inventory showing all known former uses of the subject lands, or if appropriate, the adjacent lands, is needed.

Is the previous use inventory attached?

Yes No Grading as a result of Building Permit PRBD20101037 (September 20, 2010) for construction of the existing building.

F. STATUS OF OTHER PLANNING DEVELOPMENT APPLICATIONS

Has the subject land or land within 120 metres of it been or is now the subject of an application under the *Planning Act*, R.S.O. 1990, c. P. 13 for:

1. a minor variance or a consent;
2. an amendment to an official plan, a zoning by-law or a Minister's zoning order; or
3. approval of a plan of subdivision or a site plan?

Yes No Unknown

ZONING BY-LAW AMENDMENT

If yes, indicate the following information about **each application**:

File number:

SPPL2012133, ZNPL2010175

Land it affects:

1.77 hectares of 2790 Swimming Pool Road

Purpose:

To permit a micro-brewery, snack processing facility and accessory retail

Status/decision:

Approved

Effect on the requested amendment:

N/A

If additional space is required, please attach a separate sheet.

Is the above information for other planning developments applications attached?

Yes No

G. PROVINCIAL POLICY

Is the requested by-law amendment consistent with the provincial policy statements issued under subsection 3(1) of the *Planning Act, R.S.O. 1990, c. P. 13*?

Yes No

If no, please explain:

Are the subject lands within an area of land designated under any provincial plan or plans?

Yes No

If yes, does the requested amendment conform to or does not conflict with the provincial plan or plans:

ZONING BY-LAW AMENDMENT

Are any of the following uses or features on the subject lands or within 500 metres (1,640 feet) of the subject lands, unless otherwise specified? Please check the appropriate boxes, if any apply.

Use or Feature	On the Subject Lands	Within 500 Metres (1,640 feet) of Subject Lands (Indicate Distance)
Livestock facility or stockyard (if yes, complete Form 3 – available upon request)	<input type="checkbox"/> Yes <input checked="" type="checkbox"/> No	<input type="checkbox"/> Yes <input type="checkbox"/> No _____ distance
Wooded area	<input type="checkbox"/> Yes <input checked="" type="checkbox"/> No	<input checked="" type="checkbox"/> Yes <input type="checkbox"/> No 50 m distance
Municipal landfill	<input type="checkbox"/> Yes <input checked="" type="checkbox"/> No	<input type="checkbox"/> Yes <input checked="" type="checkbox"/> No _____ distance
Sewage treatment plant or waste stabilization plant	<input type="checkbox"/> Yes <input checked="" type="checkbox"/> No	<input type="checkbox"/> Yes <input checked="" type="checkbox"/> No _____ distance
Provincially significant wetland (class 1, 2 or 3) or other environmental feature	<input type="checkbox"/> Yes <input checked="" type="checkbox"/> No	<input type="checkbox"/> Yes <input checked="" type="checkbox"/> No _____ distance
Floodplain	<input type="checkbox"/> Yes <input checked="" type="checkbox"/> No	<input type="checkbox"/> Yes <input checked="" type="checkbox"/> No _____ distance
Rehabilitated mine site	<input type="checkbox"/> Yes <input checked="" type="checkbox"/> No	<input type="checkbox"/> Yes <input checked="" type="checkbox"/> No _____ distance
Non-operating mine site within one kilometre	<input type="checkbox"/> Yes <input checked="" type="checkbox"/> No	<input type="checkbox"/> Yes <input checked="" type="checkbox"/> No _____ distance
Active mine site within one kilometre	<input type="checkbox"/> Yes <input checked="" type="checkbox"/> No	<input type="checkbox"/> Yes <input checked="" type="checkbox"/> No _____ distance
Industrial or commercial use (specify the use(s))	<input type="checkbox"/> Yes <input checked="" type="checkbox"/> No	<input type="checkbox"/> Yes <input checked="" type="checkbox"/> No _____ distance
Active railway line	<input type="checkbox"/> Yes <input checked="" type="checkbox"/> No	<input type="checkbox"/> Yes <input checked="" type="checkbox"/> No _____ distance
Seasonal wetness of lands	<input type="checkbox"/> Yes <input checked="" type="checkbox"/> No	<input type="checkbox"/> Yes <input type="checkbox"/> No Unknown distance
Erosion	<input type="checkbox"/> Yes <input checked="" type="checkbox"/> No	<input type="checkbox"/> Yes <input checked="" type="checkbox"/> No _____ distance
Abandoned gas wells	<input type="checkbox"/> Yes <input checked="" type="checkbox"/> No	<input type="checkbox"/> Yes <input checked="" type="checkbox"/> No _____ distance

H. SERVICING AND ACCESS

Indicate what services are available or proposed:

Water Supply

- Municipal piped water
- Communal wells
- Individual wells
- Other (describe below)

Sewage Treatment

- Municipal sewers
- Communal system
- Septic tank and tile bed
- Other (describe below)

Storm Drainage

- Storm sewers
- Open ditches
- Other (describe below)

If other, describe:

Will the requested amendment permit development on a privately owned and operated individual or communal septic system that produces more than 4500 litres of effluent per day as a result of the development being completed?

Yes No

If yes, the following reports will be required: a servicing options report and a hydrogeological report.

Have you consulted with Public Works & Environmental Services concerning stormwater management?

Yes No

Has the existing drainage on the subject lands been altered?

Yes No



ZONING BY-LAW AMENDMENT

Does a legal and adequate outlet for storm drainage exist?

Yes No Unknown

Existing or proposed access to subject lands:

Unopened road Provincial highway
 Municipal road Other (describe below)

If other, describe:

Name of road/street:
Swimming Pool Road

I. OTHER INFORMATION

Is there a time limit that affects the processing of this development application?

Yes No


If yes, describe:

Is there any other information that you think may be useful in the review of this development application? If so, explain below or attach on a separate page.
Please see attached cover letter.

MAP 1

File Number: ZNPL2016111



Geographic Township of
WINDHAM

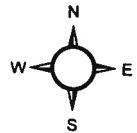

1:5,000

40 20 0 40 80 120 160 Meters


KEY MAP

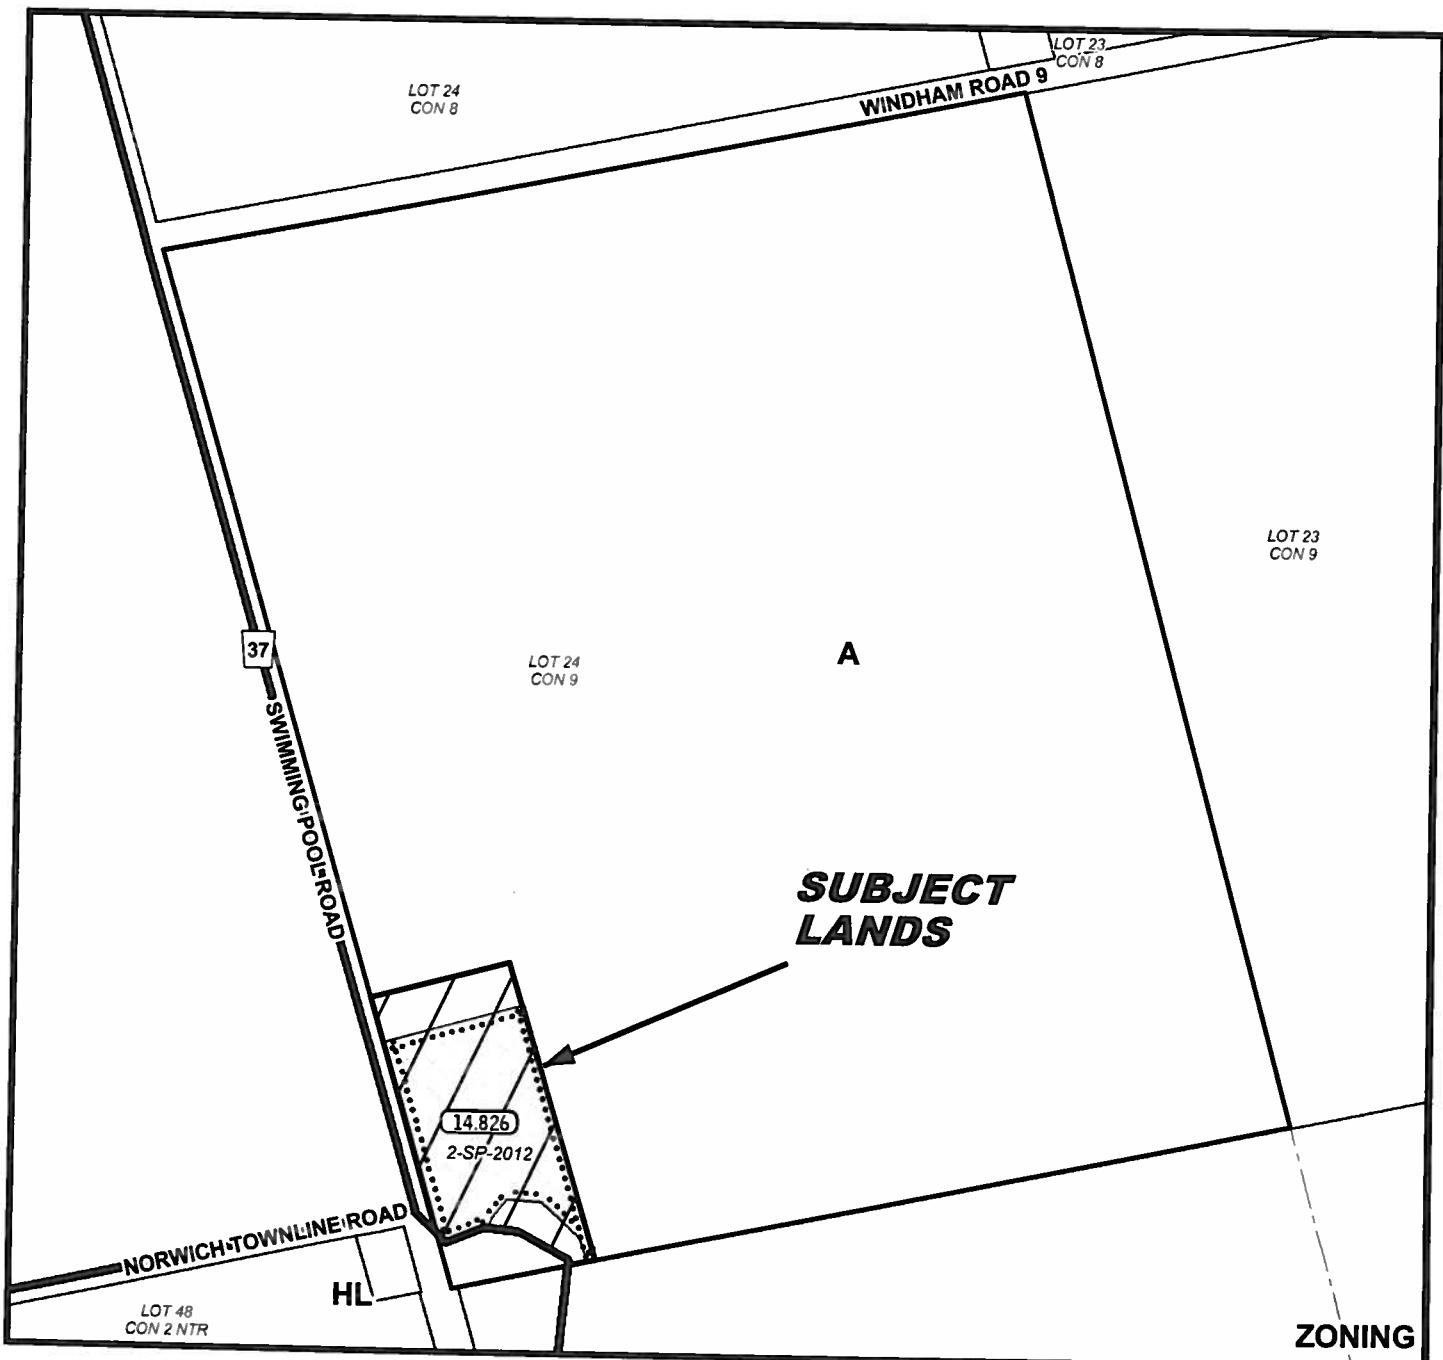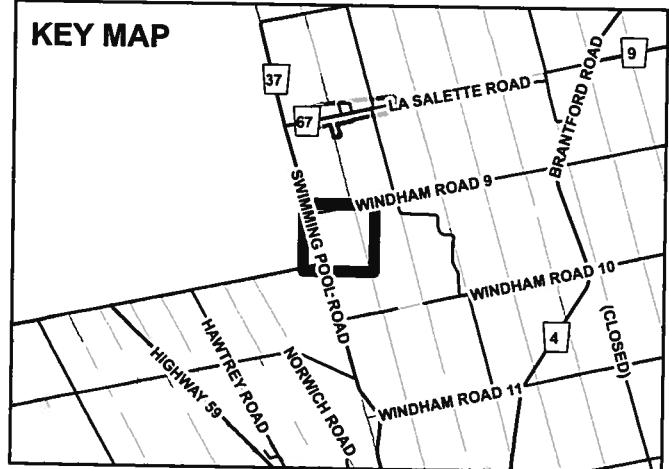


MAP 2

File Number: ZNPL2016111

Geographic Township of WINDHAM

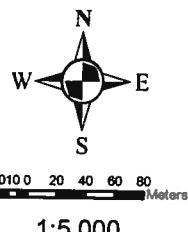

1:5,000

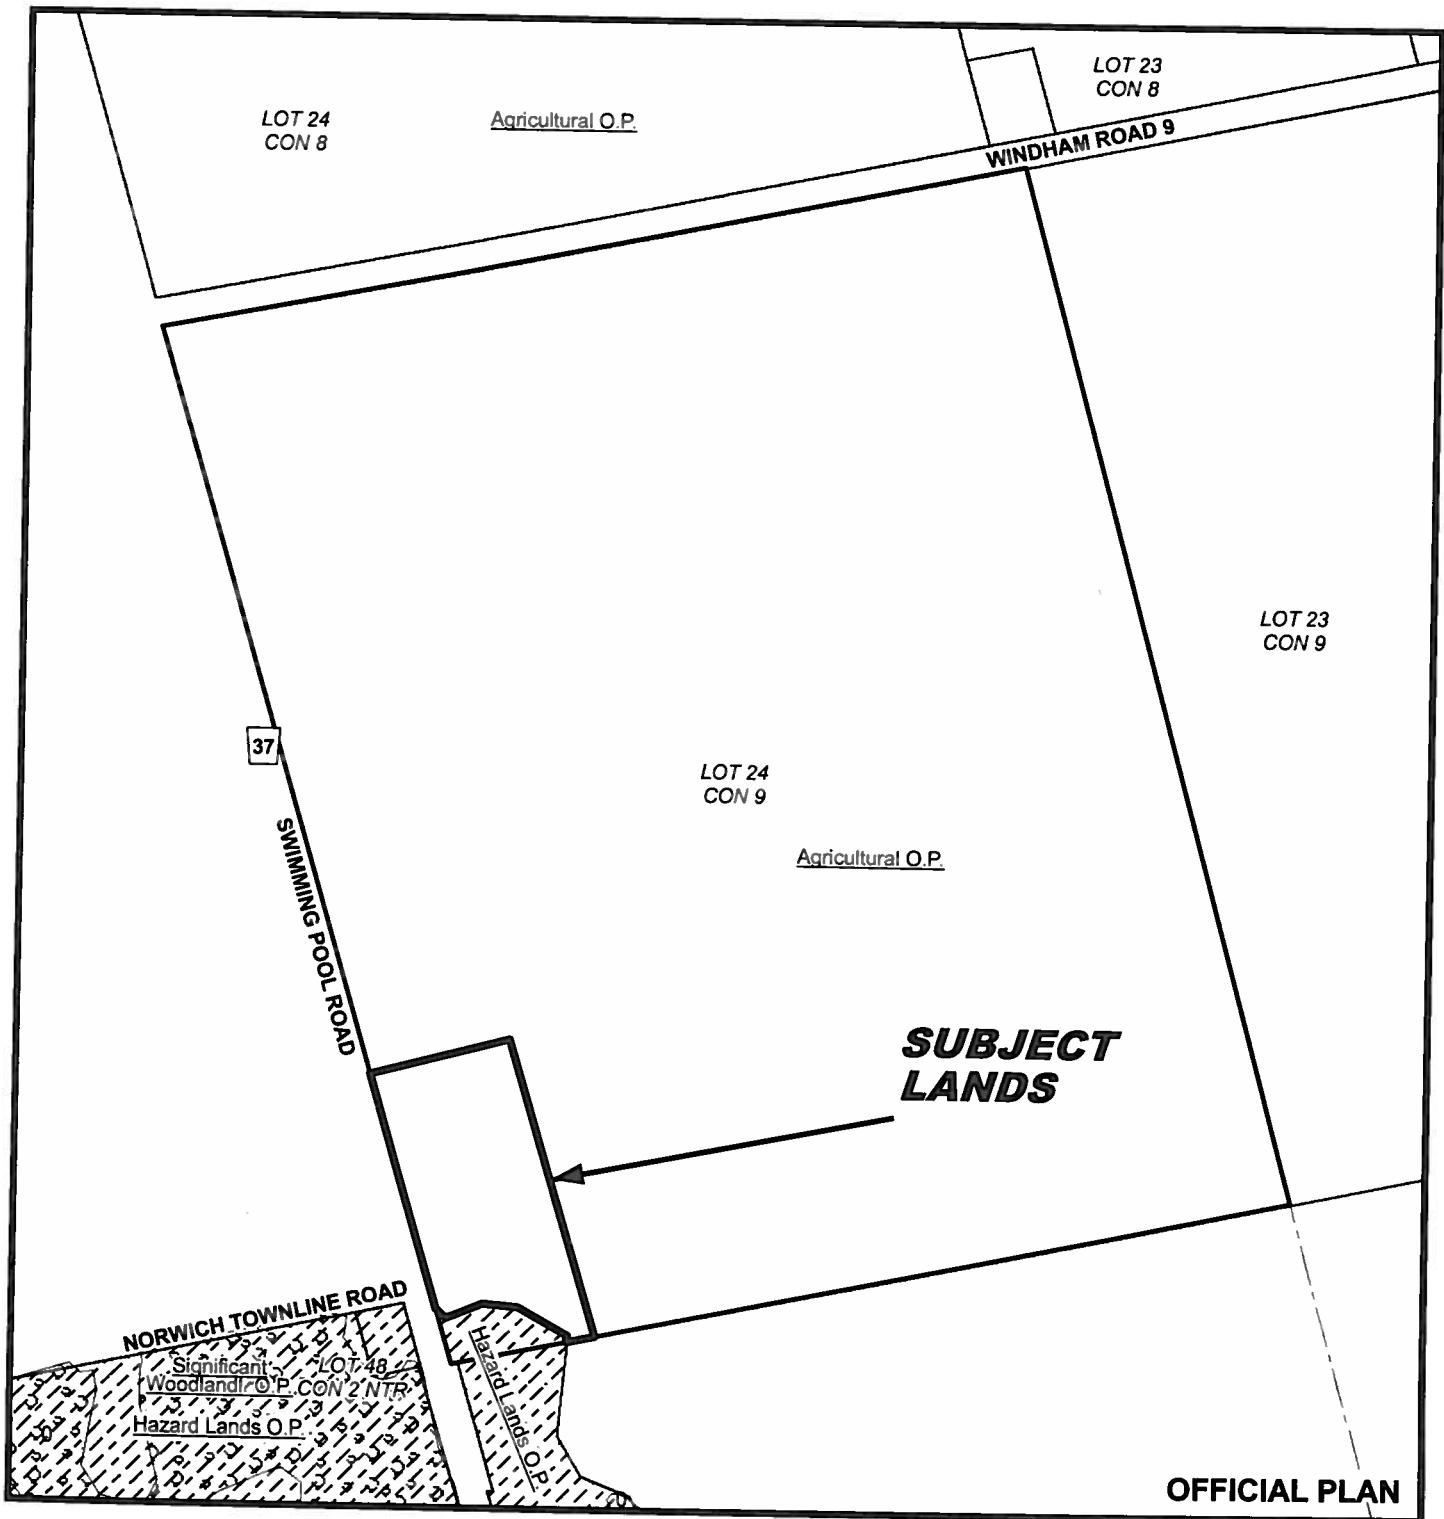

06/06/2016


MAP 3

File Number: ZNPL2016111

Geographic Township of WINDHAM




1:2,000

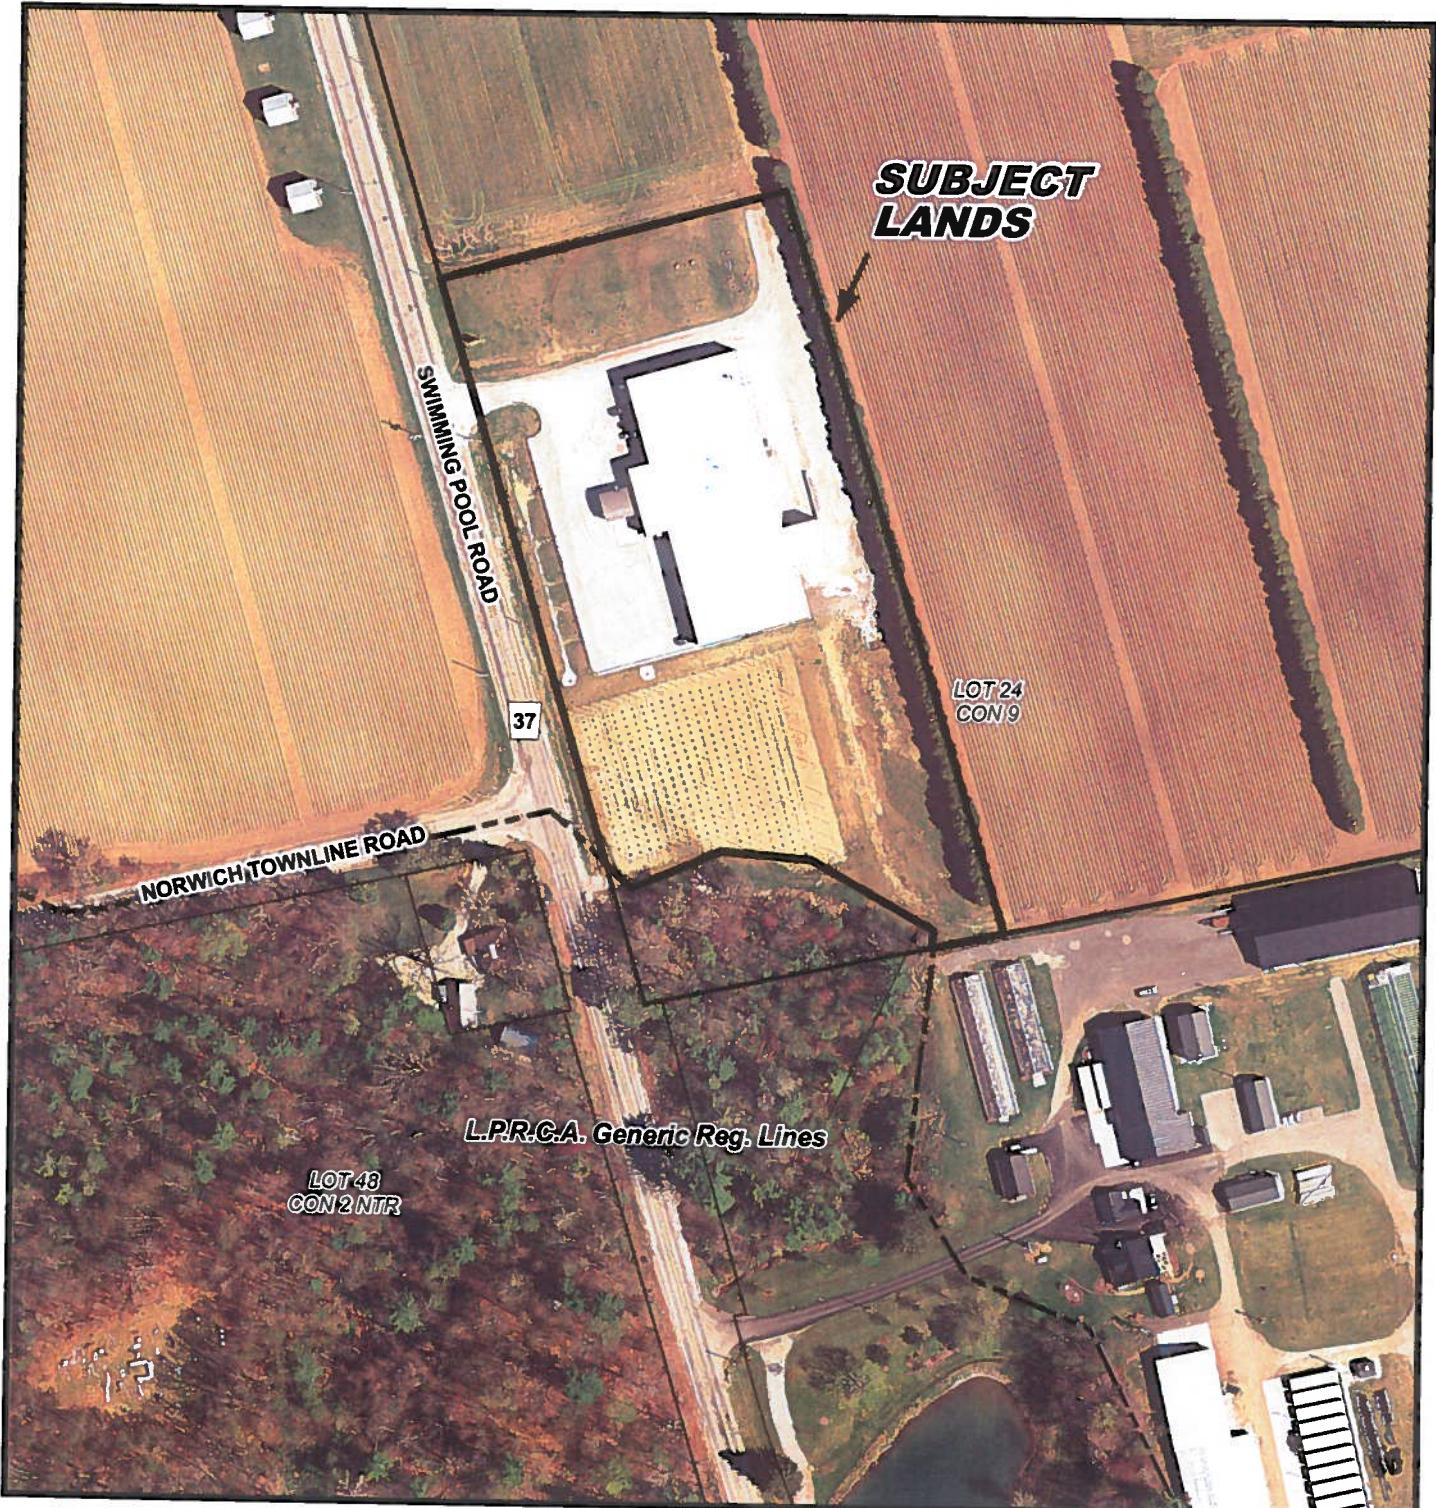


MAP 4

File Number: ZNPL2016111

Geographic Township of WINDHAM

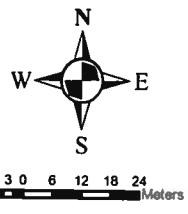

1:1,500

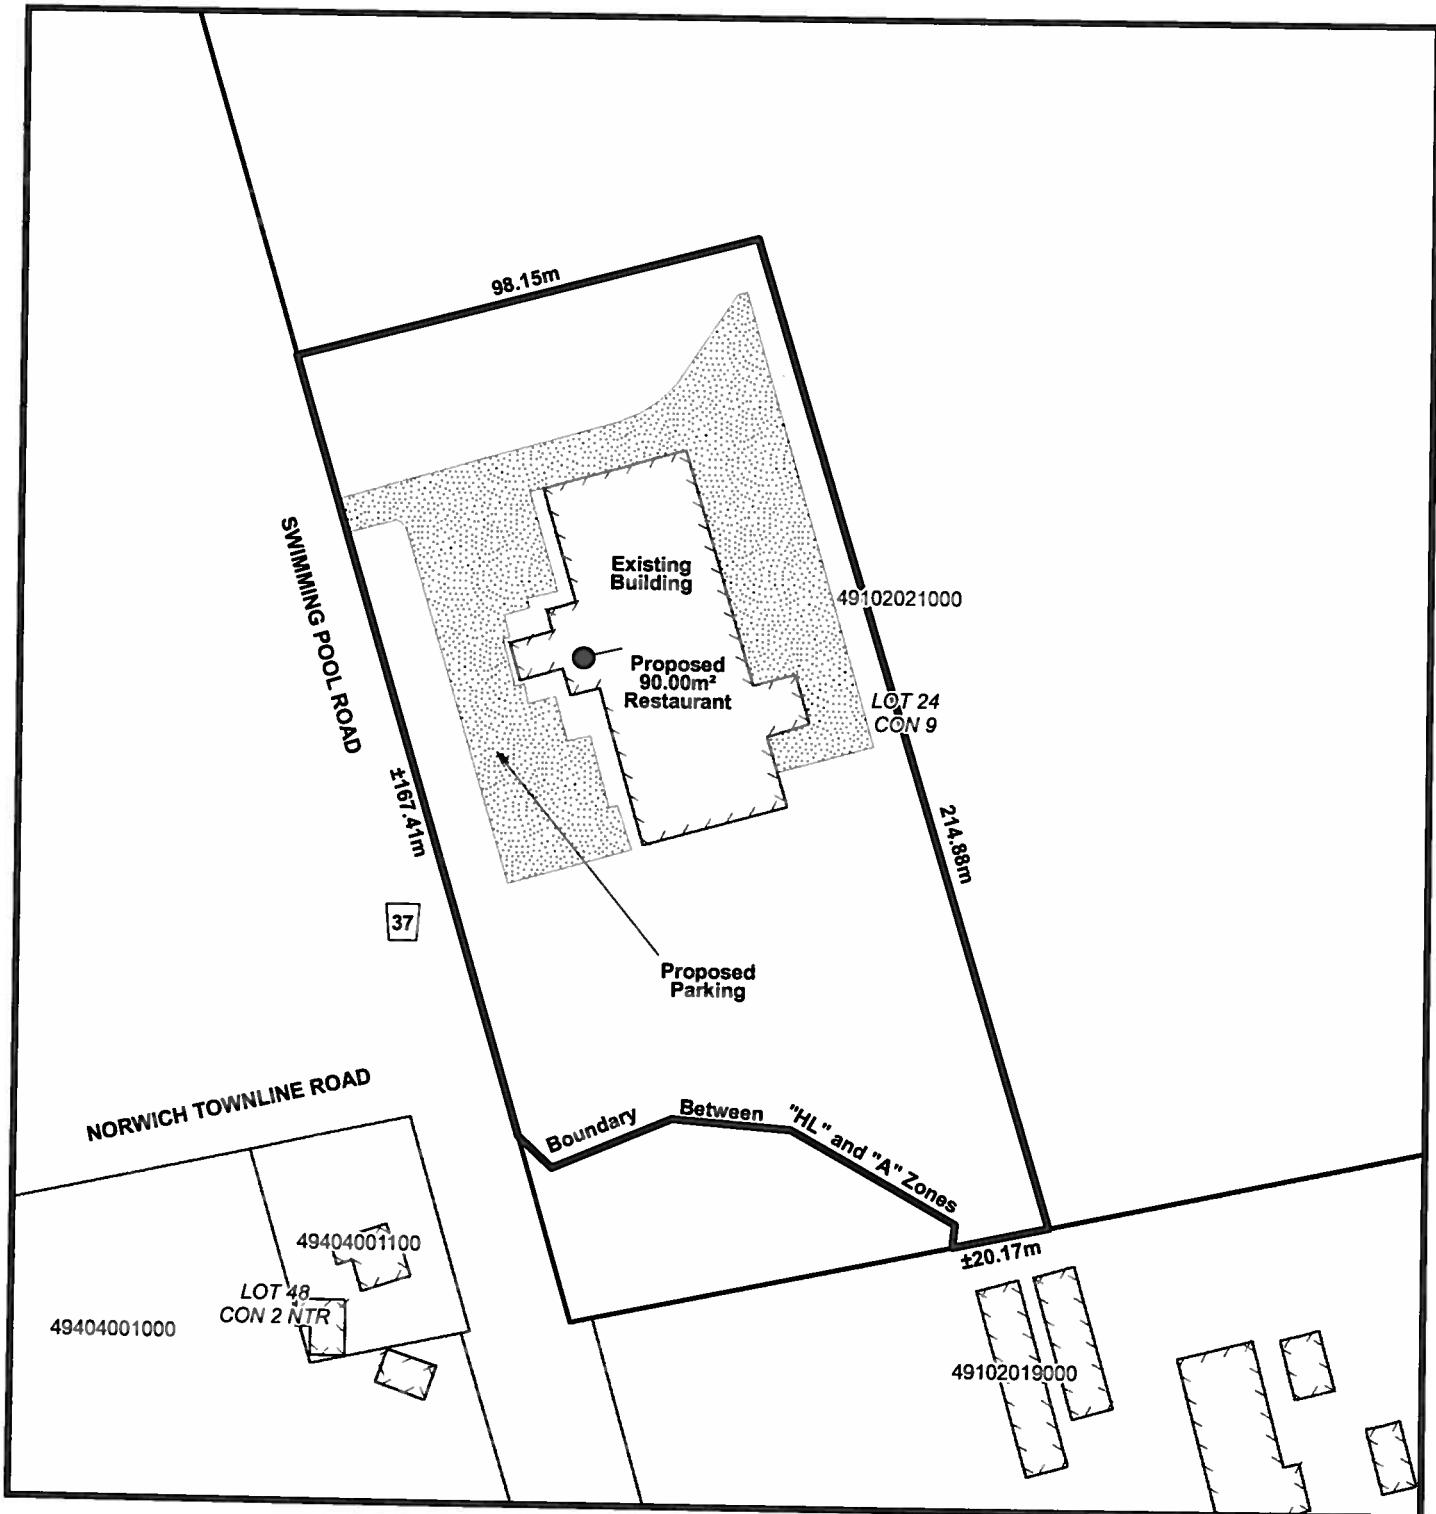

07/06/2016